


SECTION "X-X"



PLAN AT RIDGE BEAM

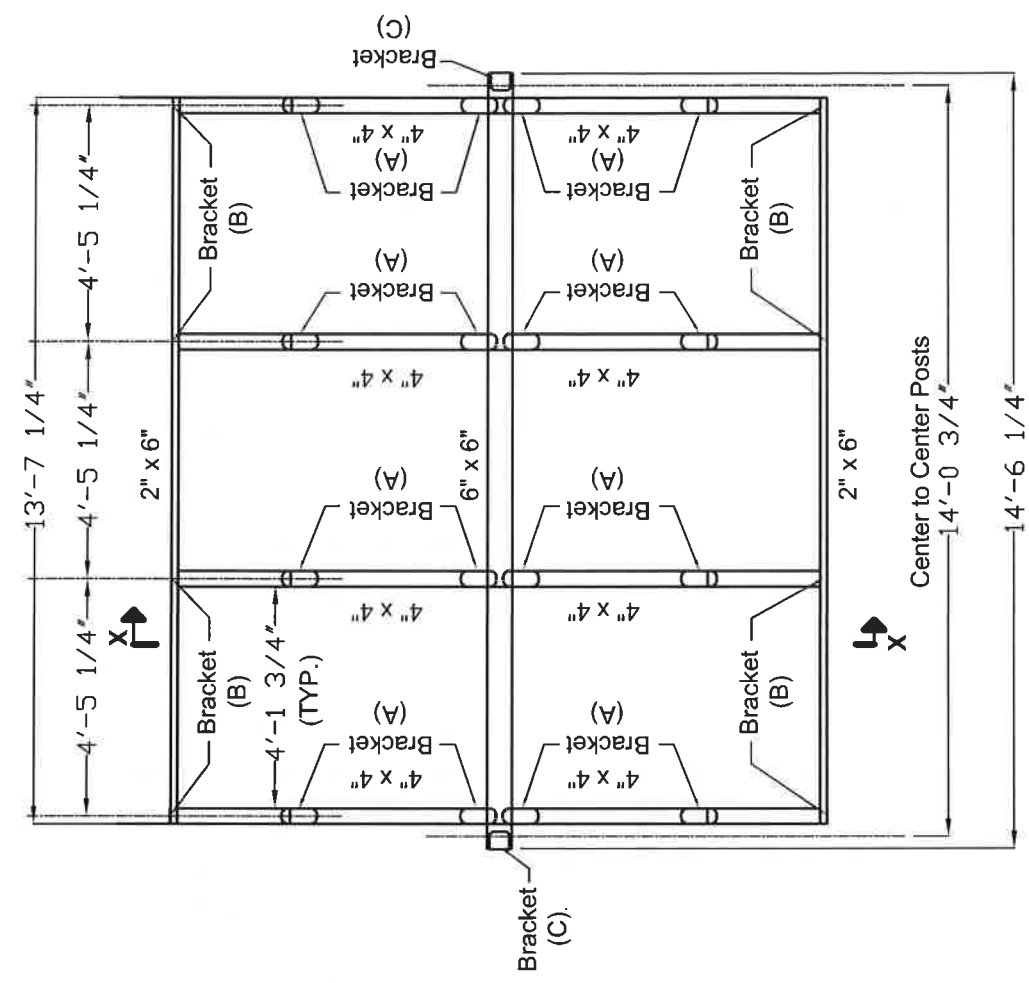


Electrical Fabric & Erect Company
 6317 Swash Blvd. • Columbus, Ohio 43229
 Phone: 614-894-4900 • Fax: 614-844-5091
 Corporate e-mail: info@shadetreecomps.com • Postal Address: 1-888-207-4725

FILE:
DATE:
SCALE: NOT TO SCALE
DRAWN BY: JOHN MOLNAR

Double Cantilever Strip Track Canopy System

Double Cantilever Strip Track System

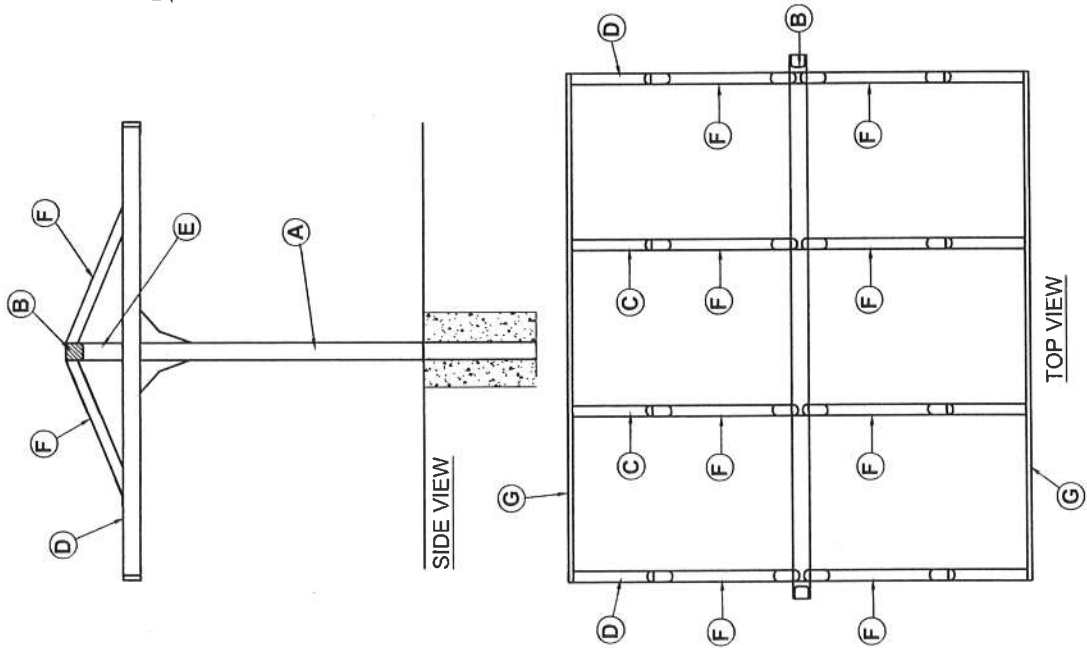


Quantity


2	(A)	☒	12'	6" x 6" x 12'-0" Post
1	(B)	☒	14'-6 1/4"	6" x 6" x 12'-0" Post
2	(C)	☒	12'	6" x 6" x 14'-6 1/4" Ridge Beam
2	(D)	☒	12'	4" x 6" x 12' Beam
2	(E)	☒	12'	4" x 6" x 12' Beam
2	(E)	☒	2'-0"	4" x 6" x 2' Beam
2	(E)	☒	2'-0"	4" x 6" x 2' Beam
8	(F)	☒	3'-11"	4" x 4" x 3'-11" Support
8	(F)	☒	3'-11"	4" x 4" x 3'-11" Support
8	(F)	☒	3'-11"	4" x 4" x 3'-11" Support
8	(F)	☒	3'-11"	4" x 4" x 3'-11" Support
2	(G)	☒	13'-7 1/4"	2" x 6" x 13'-7 1/4" Header
2	(G)	☒	13'-7 1/4"	2" x 6" x 13'-7 1/4" Header




Bracket A (16)

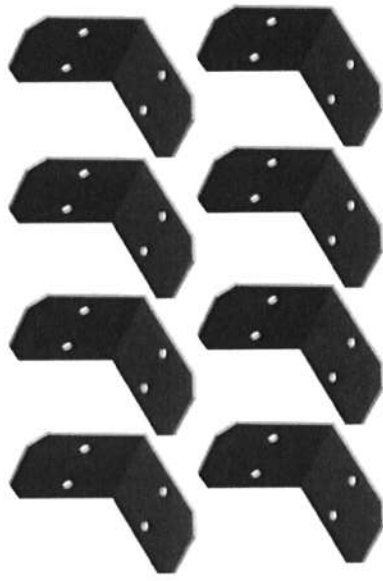

Bracket B (8)

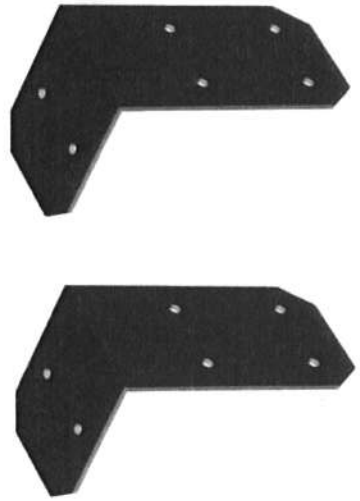

Bracket C (2)

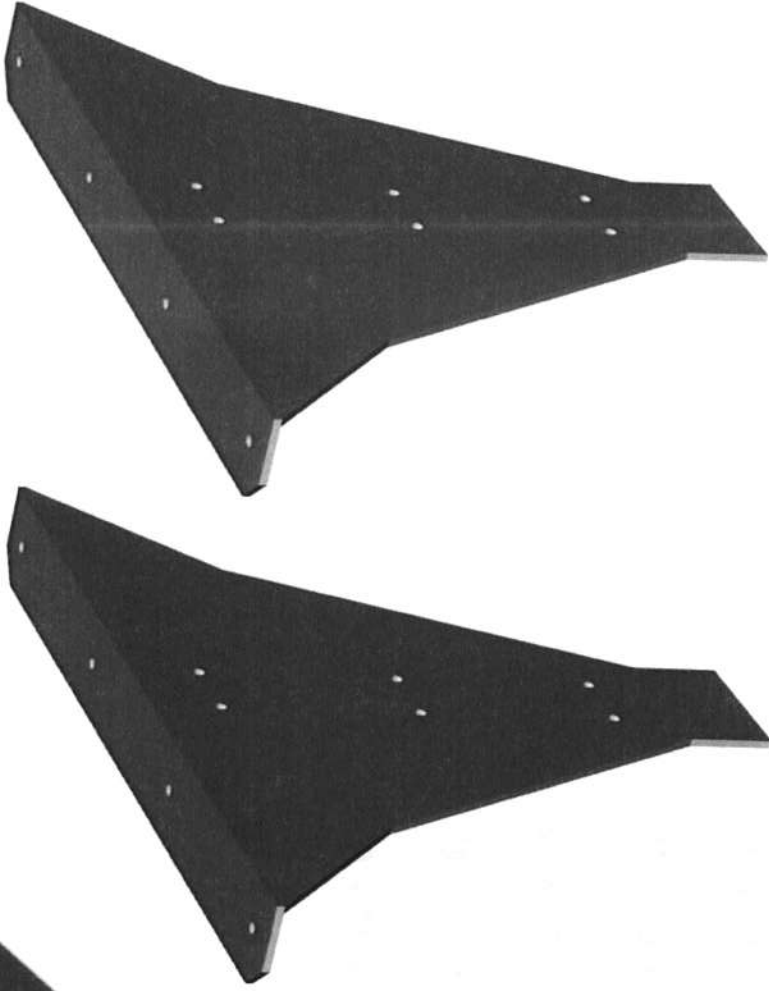

Bracket F (2)

Double Cantilever Strip Track
Canopy System Bracket List

Wood Materials List
to present to lumber company

2 - 6" x 6" x 12'

1 - 6" x 6" x 16'

4 - 4" x 6" x 12'

1 - 4" x 6" x 4'

4 - 4" x 4" x 8'

2 - 2" x 6" x 16'

FILE:

DATE:

SCALE: NOT TO SCALE

DRAWN BY: JOHN MOLNAR



SHADETREE

Retractable Patio & Deck Canopies

6517 Buena Blvd. • Columbus, Ohio 43229

Phone: 614-244-5990 • Fax: 614-244-5691

Corporate e-mail: info@shadetreecanopies.com • Toll-free: 1-800-307-4293

**Double Cantilever Strip Track
Canopy System**